


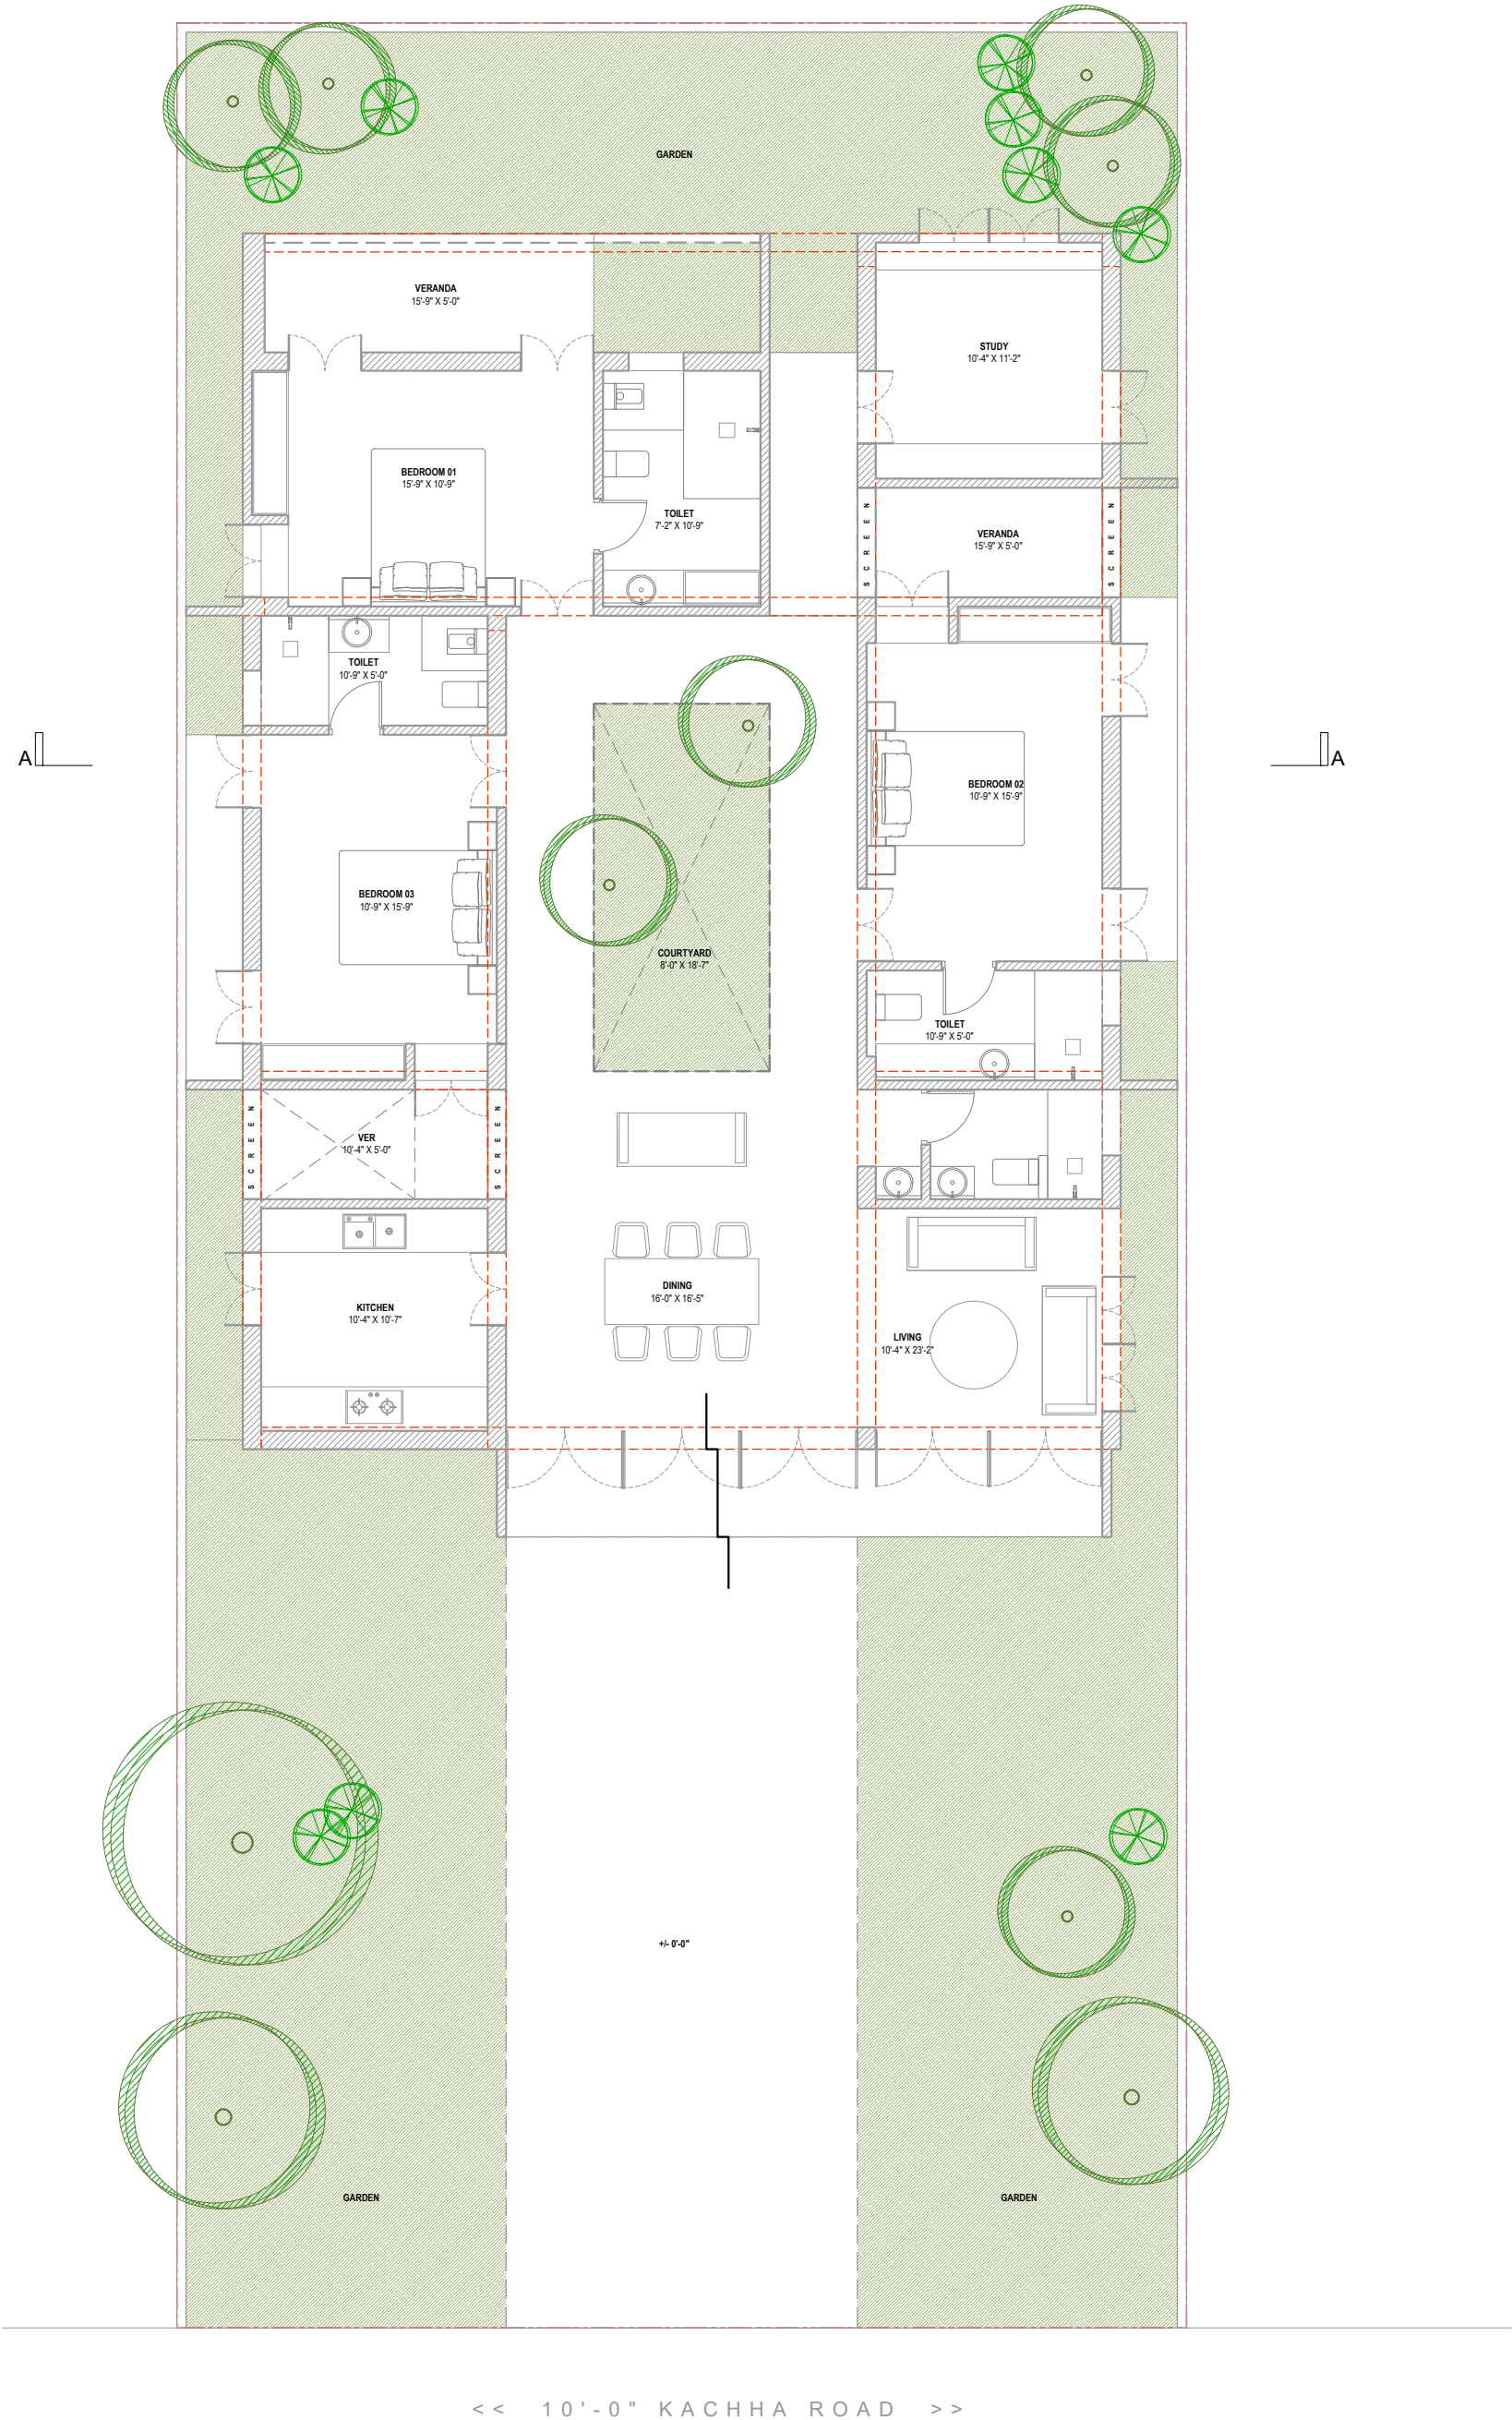

PROJECT NAME

SHIMULBARI HOME BUILDING
HAROA SHIMULBARI,
JALDHAKA, NILPHAMARI

CLIENT

ARIF HASAN SAIKET

ARCHITECTURAL DESIGN

STUDIO ARTIFAKT
253, WEST AGARGAON

ARCHITECT

MD. SHADMAN ZAMAN
(AZ-050)

ENGINEER CONSULTANTS

CAD BY

MD. SHADMAN ZAMAN
(AZ-050)

CHECKED BY

CLIENT'S APPROVAL

NOTES
THIS IS VALID FOR DRAWINGS
RELATED TO THIS PROJECT:

1. DON'T SCALE THIS DRAWING
2. CONTRACTORS AND
SUBCONTRACTORS ARE TO
VARYIFY ALL DIMENSIONS AT THE
SITE
3. THE CONTRACTOR IS TO
NOTIFY THE CONSULTANT
ABOUT ANY DISCREPANCIES/
DIFFERENCES CONTAINED IN
THE DRAWING (IN RELATION TO
OTHER DRAWINGS) BEFORE
BEGINNING TO WORK.

COPYRIGHT:
DRAWINGS AND
SPECIFICATIONS AS
INSTRUMENTS OF SERVICE ARE
AND SHALL REMAIN THE
PROPERTY OF ARCHITECT /
CONSULTANT / FIRMWHETHER
THIS PROJECT WHICH THEY ARE
MADE IS EXCLUDED OR NOT.
THEY ARE NOT TO BE USED ON
OTHER PROJECTS OR EXTENSIO
S TO THE PROJECT EXCEPT BY
WRITTEN AGREEMENT AND WITH
APPROPRIATE PROFESSIONAL
FEE TO THE ARCHITECT.

{Artile-7, Condition for
engagement of architects,
Section-3, IAB Rules &
Regulations }


DRAWING TITLE

PRESENTATION PLAN

SCALE AS SHOWN

SHEET NO

DATE 13.05.2024

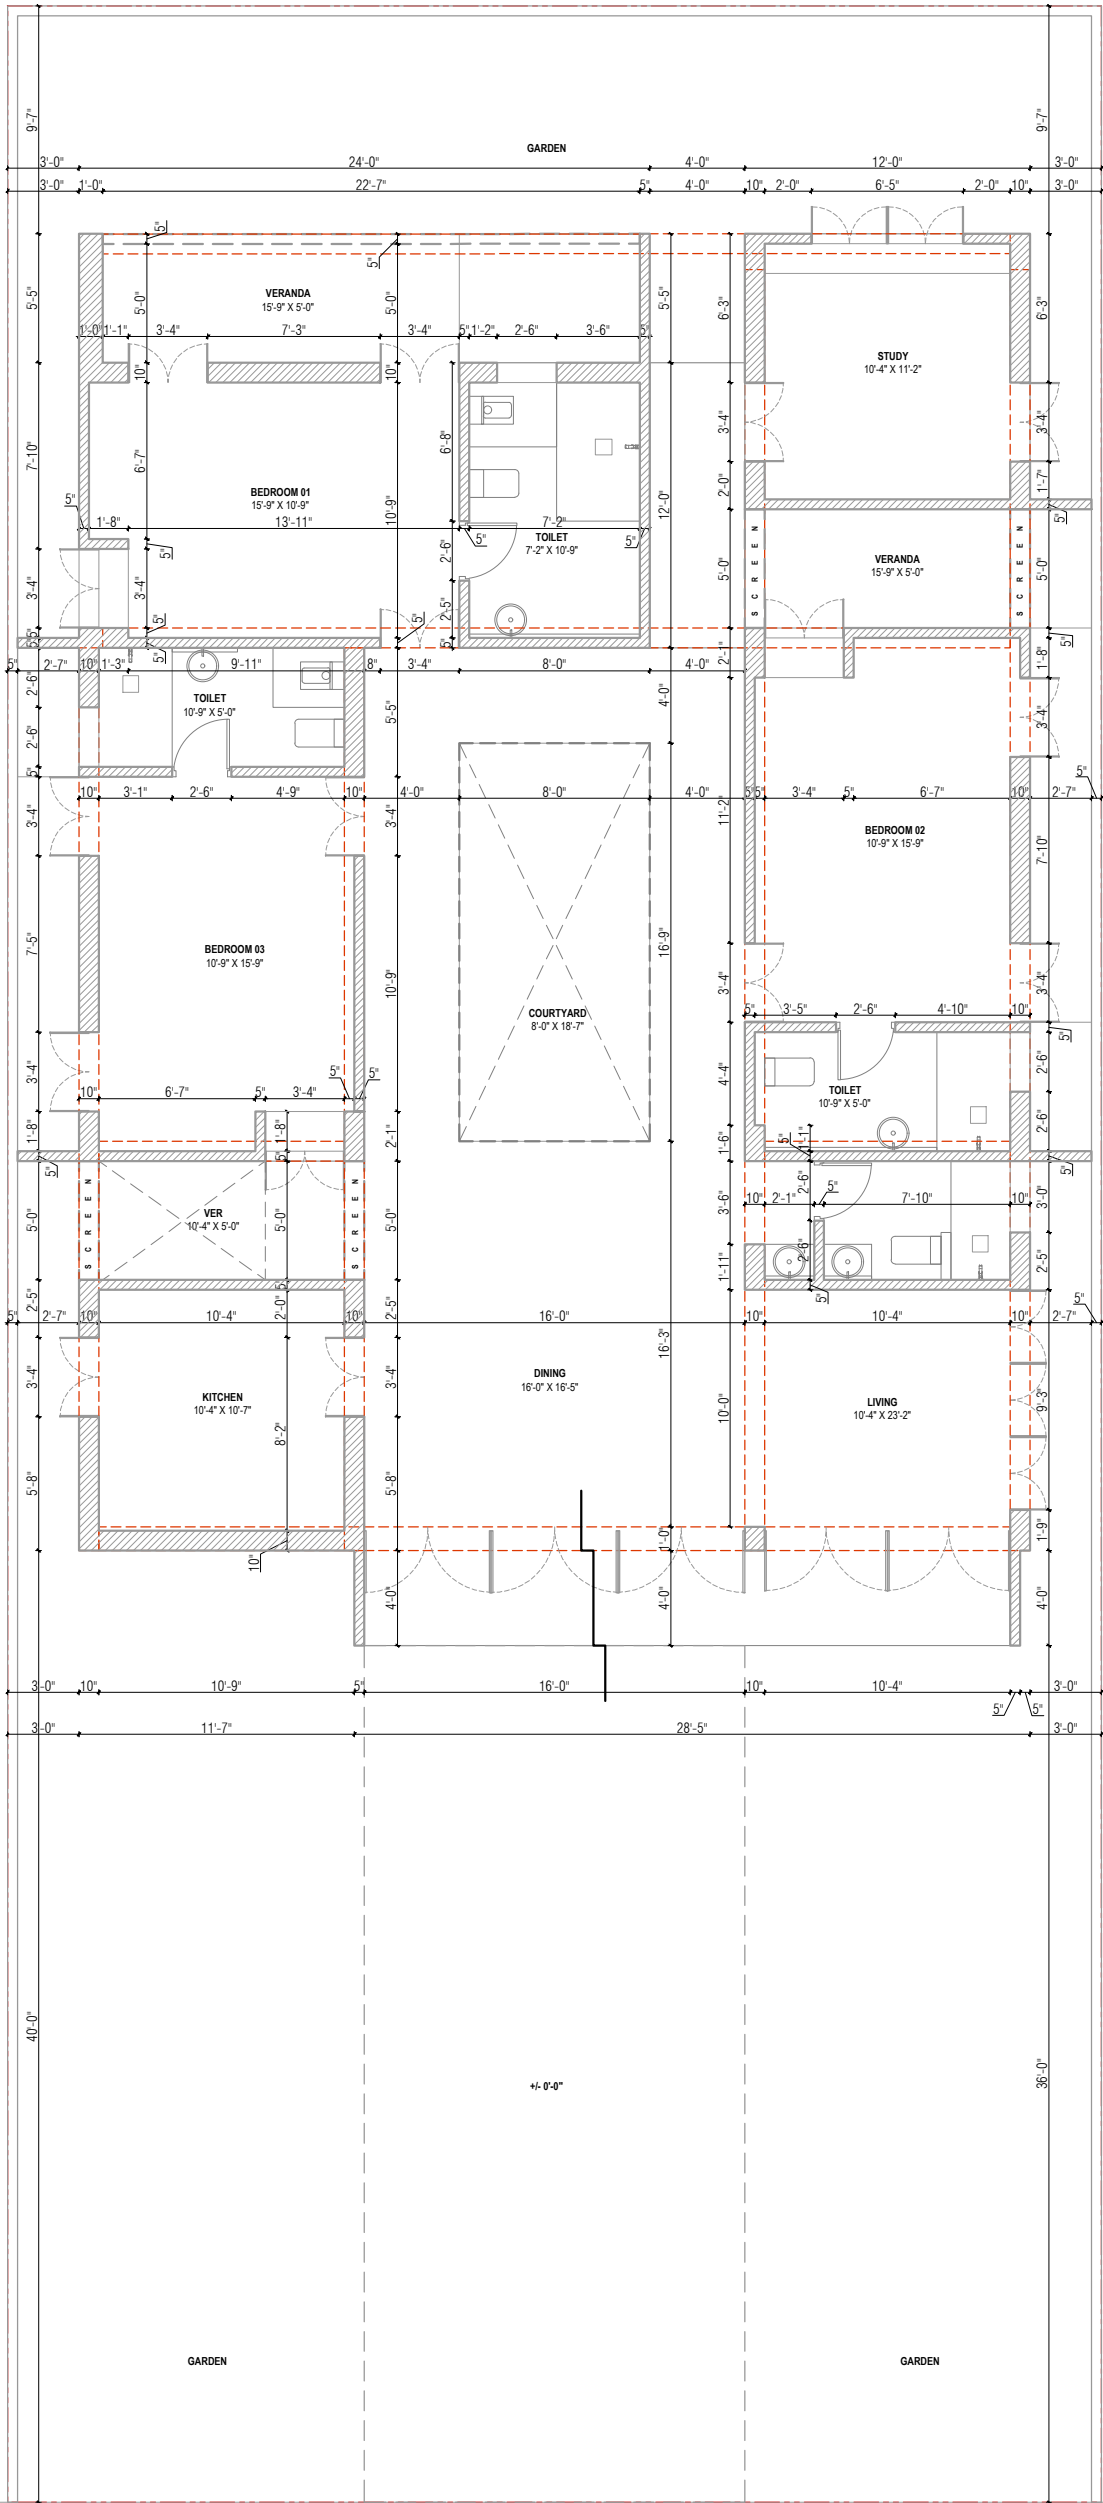

PROJECT NAME

SHIMULBARI HOME BUILDING
HAROA SHIMULBARI,
JALDHAKA, NILPHAMARI

CLIENT

ARIF HASAN SAIKET

ARCHITECTURAL DESIGN

STUDIO ARTIFAKT
253, WEST AGARGAON

ARCHITECT

MD. SHADMAN ZAMAN
(AZ-050)

ENGINEER CONSULTANTS

CAD BY

MD. SHADMAN ZAMAN
(AZ-050)

CHECKED BY

CLIENT'S APPROVAL

NOTES
THIS IS VALID FOR DRAWINGS
RELATED TO THIS PROJECT:

1. DON'T SCALE THIS DRAWING
2. CONTRACTORS AND
SUBCONTRACTORS ARE TO
VARYIFY ALL DIMENSIONS AT THE
SITE
3. THE CONTRACTOR IS TO
NOTIFY THE CONSULTANT
ABOUT ANY DISCREPANCIES/
DIFFERENCES CONTAINED IN
THE DRAWING (IN RELATION TO
OTHER DRAWINGS) BEFORE
BEGINNING TO WORK.

COPYRIGHT:
DRAWINGS AND
SPECIFICATIONS AS
INSTRUMENTS OF SERVICE ARE
AND SHALL REMAIN THE
PROPERTY OF ARCHITECT /
CONSULTANT / FIRMWHETHER
THIS PROJECT WHICH THEY ARE
MADE IS EXCLUDED OR NOT.
THEY ARE NOT TO BE USED ON
OTHER PROJECTS OR EXTENSIOS
TO THE PROJECT EXCEPT BY
WRITTEN AGREEMENT AND WITH
APPROPRIATE PROFESSIONAL
FEE TO THE ARCHITECT.

{Artile-7, Condition for
engagement of architects,
Section-3, IAB Rules &
Regulations }

DRAWING TITLE

PRESENTATION PLAN

SCALE AS SHOWN


SHEET NO

DATE 13.05.2024



NOT FOR CONSTRUCTION

PROJECT NAME	
SHIMULBARI HOME BUILDING HAROA SHIMULBARI, JALDHAKA, NILPHAMARI	
CLIENT	
ARIF HASAN SAIKET	
ARCHITECTURAL DESIGN	
STUDIO ARTIFAKT 253, WEST AGARGAON	
ARCHITECT	
MD. SHADMAN ZAMAN (AZ-050)	
ENGINEER CONSULTANTS	
CAD BY	
MD. SHADMAN ZAMAN (AZ-050)	
CHECKED BY	
CLIENT'S APPROVAL	
NOTES THIS IS VALID FOR DRAWINGS RELATED TO THIS PROJECT: 1. DON'T SCALE THIS DRAWING 2. CONTRACTORS AND SUBCONTRACTORS ARE TO VARIIFY ALL DIMENSIONS AT THE SITE 3. THE CONTRACTOR IS TO NOTIFY THE CONSULTANT ABOUT ANY DISCREPANCIES/ DIFFERENCES CONTAINED IN THE DRAWING (IN RELATION TO OTHER DRAWINGS) BEFORE BEGINNING TO WORK.	
COPYRIGHT: DRAWINGS AND SPECIFICATIONS AS INSTRUMENTS OF SERVICE ARE AND SHALL REMAIN THE PROPERTY OF ARCHITECT / CONSULTANT / FIRM WHETHER THIS PROJECT WHICH THEY ARE MADE IS EXCLUDED OR NOT. THEY ARE NOT TO BE USED ON OTHER PROJECTS OR EXTENSIO S TO THE PROJECT EXCEPT BY WRITTEN AGREEMENT AND WITH APPROPRIATE PROFESSIONAL FEE TO THE ARCHITECT.	
{Artile-7, Condition for engagement of architects, Section-3, IAB Rules & Regulations }	
DRAWING TITLE	
PRESENTATION PLAN	
SCALE	AS SHOWN
SHEET NO	
DATE	13.05.2024

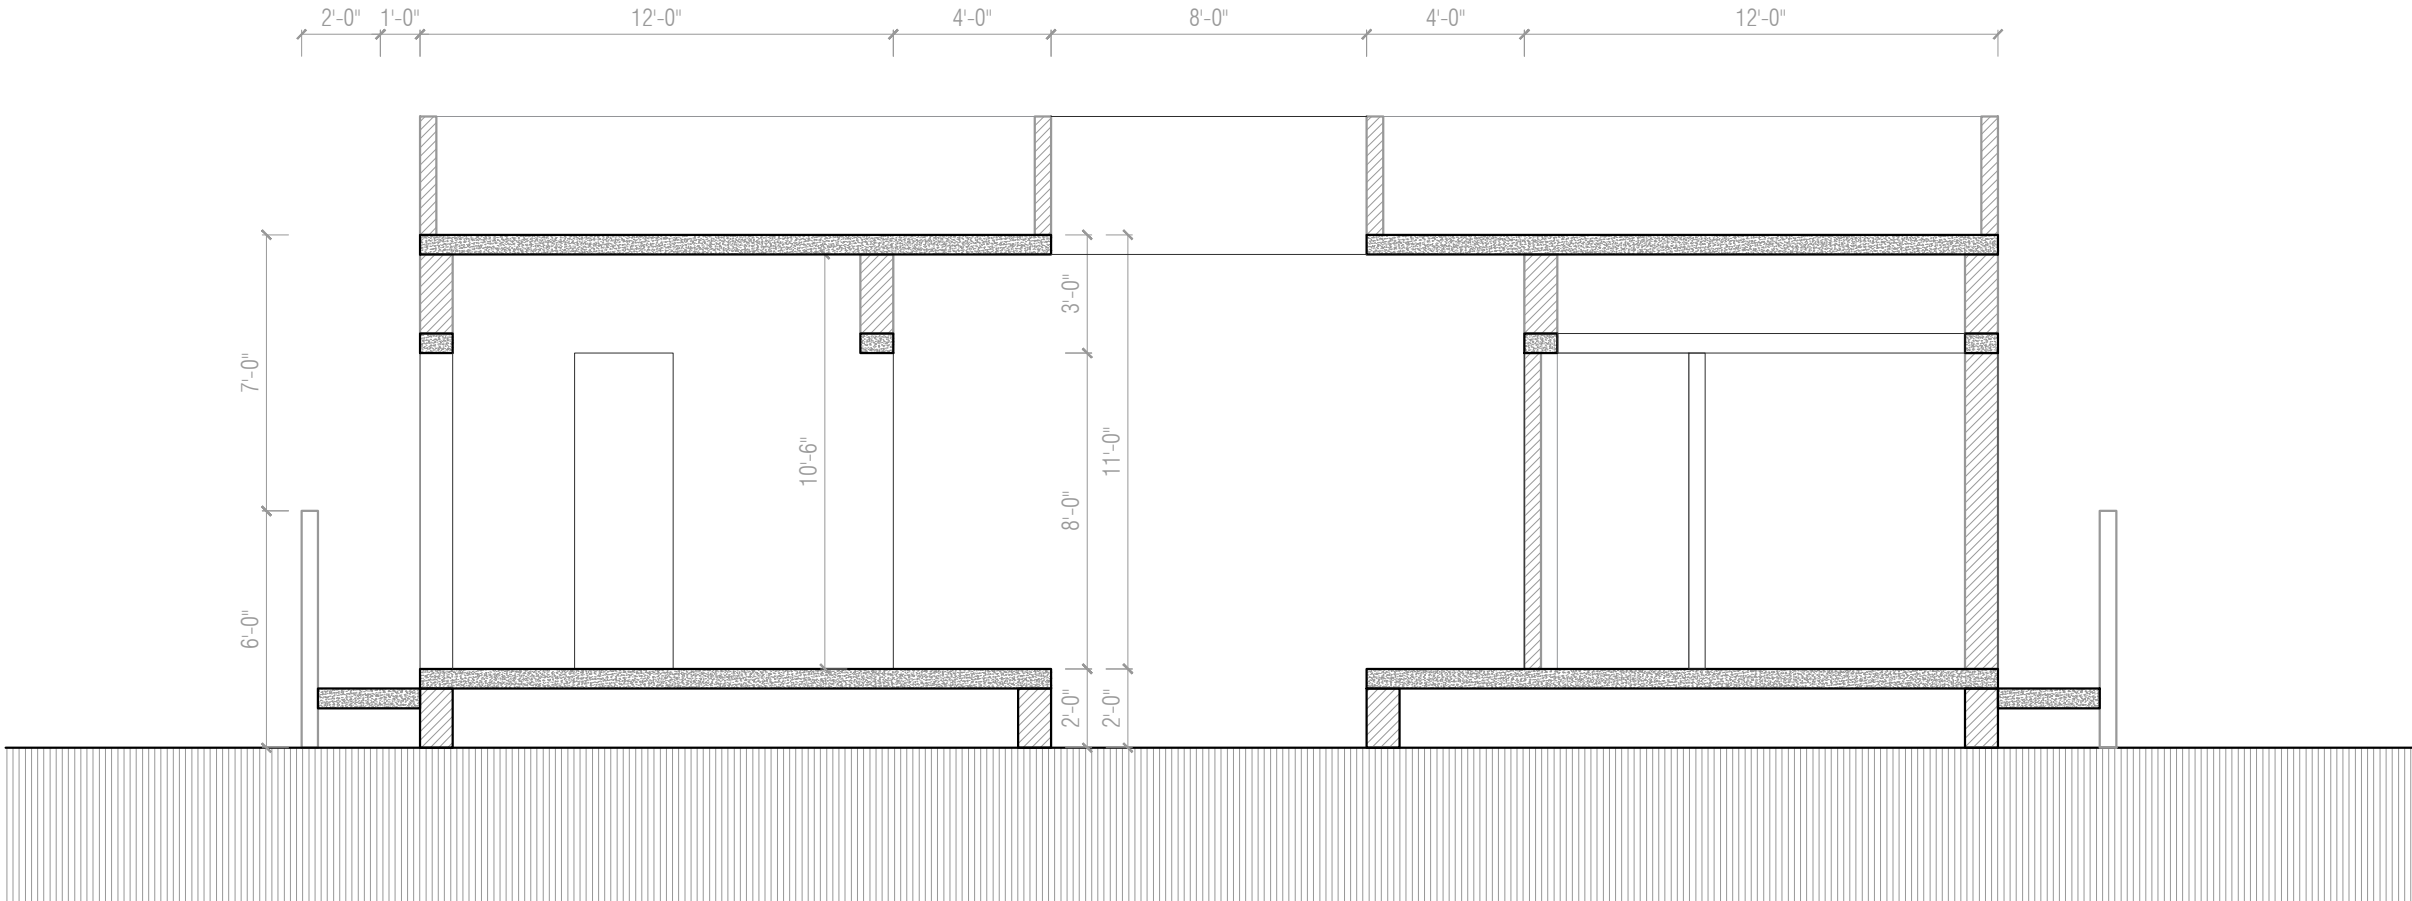

SECTION AA

PROJECT NAME		SHIMULBARI HOME BUILDING HAROA SHIMULBARI, JALDHAKA, NILPHAMARI	
CLIENT		ARIF HASAN SAIKET	
ARCHITECTURAL DESIGN		STUDIO ARTIFAKT 253, WEST AGARGAON	
ARCHITECT		MD. SHADMAN ZAMAN (AZ-050)	
ENGINEER CONSULTANTS			
CAD BY		MD. SHADMAN ZAMAN (AZ-050)	
CHECKED BY			
CLIENT'S APPROVAL			
NOTES		THIS IS VALID FOR DRAWINGS RELATED TO THIS PROJECT: 1. DON'T SCALE THIS DRAWING 2. CONTRACTORS AND SUBCONTRACTORS ARE TO VARYIFY ALL DIMENSIONS AT THE SITE 3. THE CONTRACTOR IS TO NOTIFY THE CONSULTANT ABOUT ANY DISCREPANCIES/ DIFFERENCES CONTAINED IN THE DRAWING (IN RELATION TO OTHER DRAWINGS) BEFORE BEGINNING TO WORK.	
COPYRIGHT:		DRAWINGS AND SPECIFICATIONS AS INSTRUMENTS OF SERVICE ARE AND SHALL REMAIN THE PROPERTY OF ARCHITECT / CONSULTANT / FIRM.WHETHER THIS PROJECT WHICH THEY ARE MADE IS EXCLUDED OR NOT, THEY ARE NOT TO BE USED ON OTHER PROJECTS OR EXTENSIO S TO THE PROJECT EXCEPT BY WRITTEN AGREEMENT AND WITH APPROPRIATE PROFESSIONAL FEE TO THE ARCHITECT.	
		{Article-7, Condition for engagement of architects, Section-3, IAB Rules & Regulations }	
DRAWING TITLE			
PRESENTATION PLAN			
SCALE	AS SHOWN		
SHEET NO			
DATE	13.05.2024		